
 


TYPICAL ULTRABLOCK GRAVITY WALL
PRELIM ONLY—
NOT FOR CONSTRUCTION

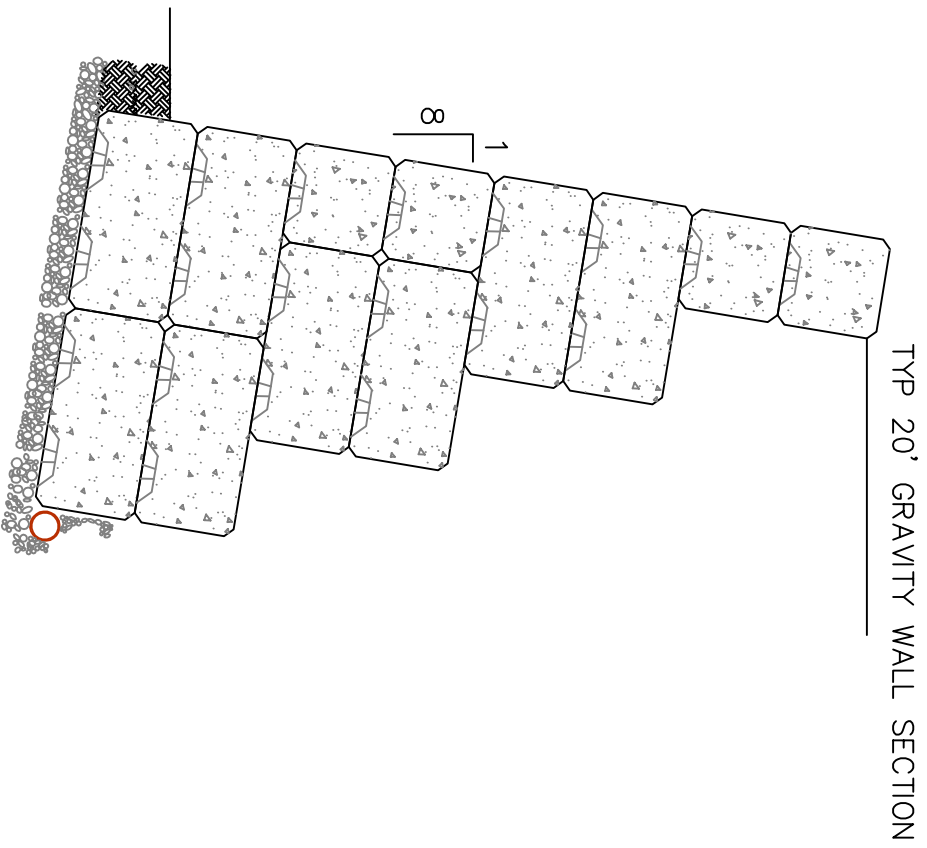

ULTRABLOCK, INC.

815 N.E. 172nd Ave.
VANCOUVER, WA 98684
800-377-3877 PH
360-694-0281 FAX

TITLE: TYPICAL GRAVITY WALL SECTION

DRAWN BY: AMD

DATE: 12/21/09
SCALE: NTS

SHEET#:

G1