



TYPICAL ULTRABLOCK MSE WALL
 PRELIM ONLY -
 NOT FOR CONSTRUCTION

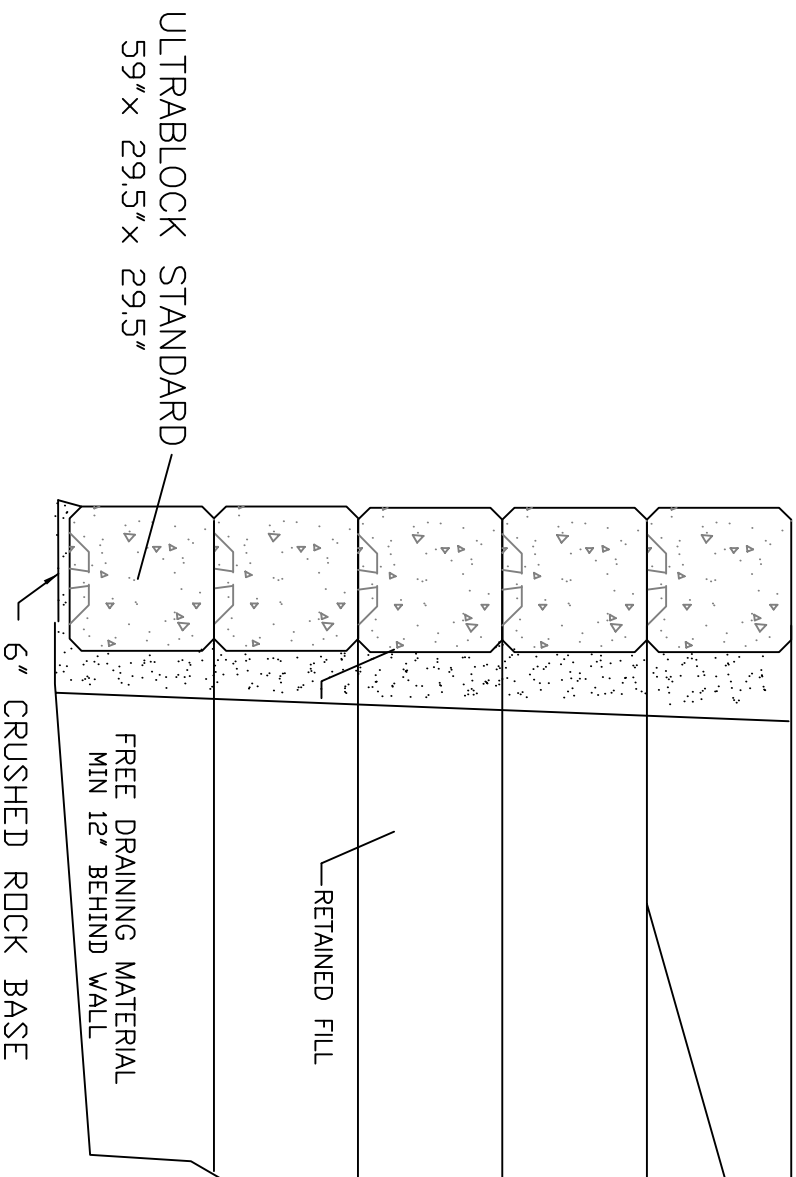

1
 3 TYPICAL ULTRABLOCK DETAIL

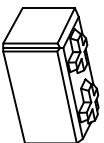

ULTRABLOCK, INC.

815 N.E. 172nd Ave.
 VANCOUVER, WA 98684
 800-377-3877 PH
 360-694-0281 FAX

TITLE: TYPICAL MSE WALL DETAIL

DRAWN BY: AMD

DATE: 12/21/09
 SCALE: NTS

SHEET#: MI